




1325 Furneaux Road, Plumas Lakes, CA. 95961  
 (530) 742-9675  
[www.placerwaterworks.com](http://www.placerwaterworks.com)

# PW/AV32-M

## STANDARD FOR SAN JUAN WATER DISTRICT & EL DORADO IRRIGATION DISTRICT

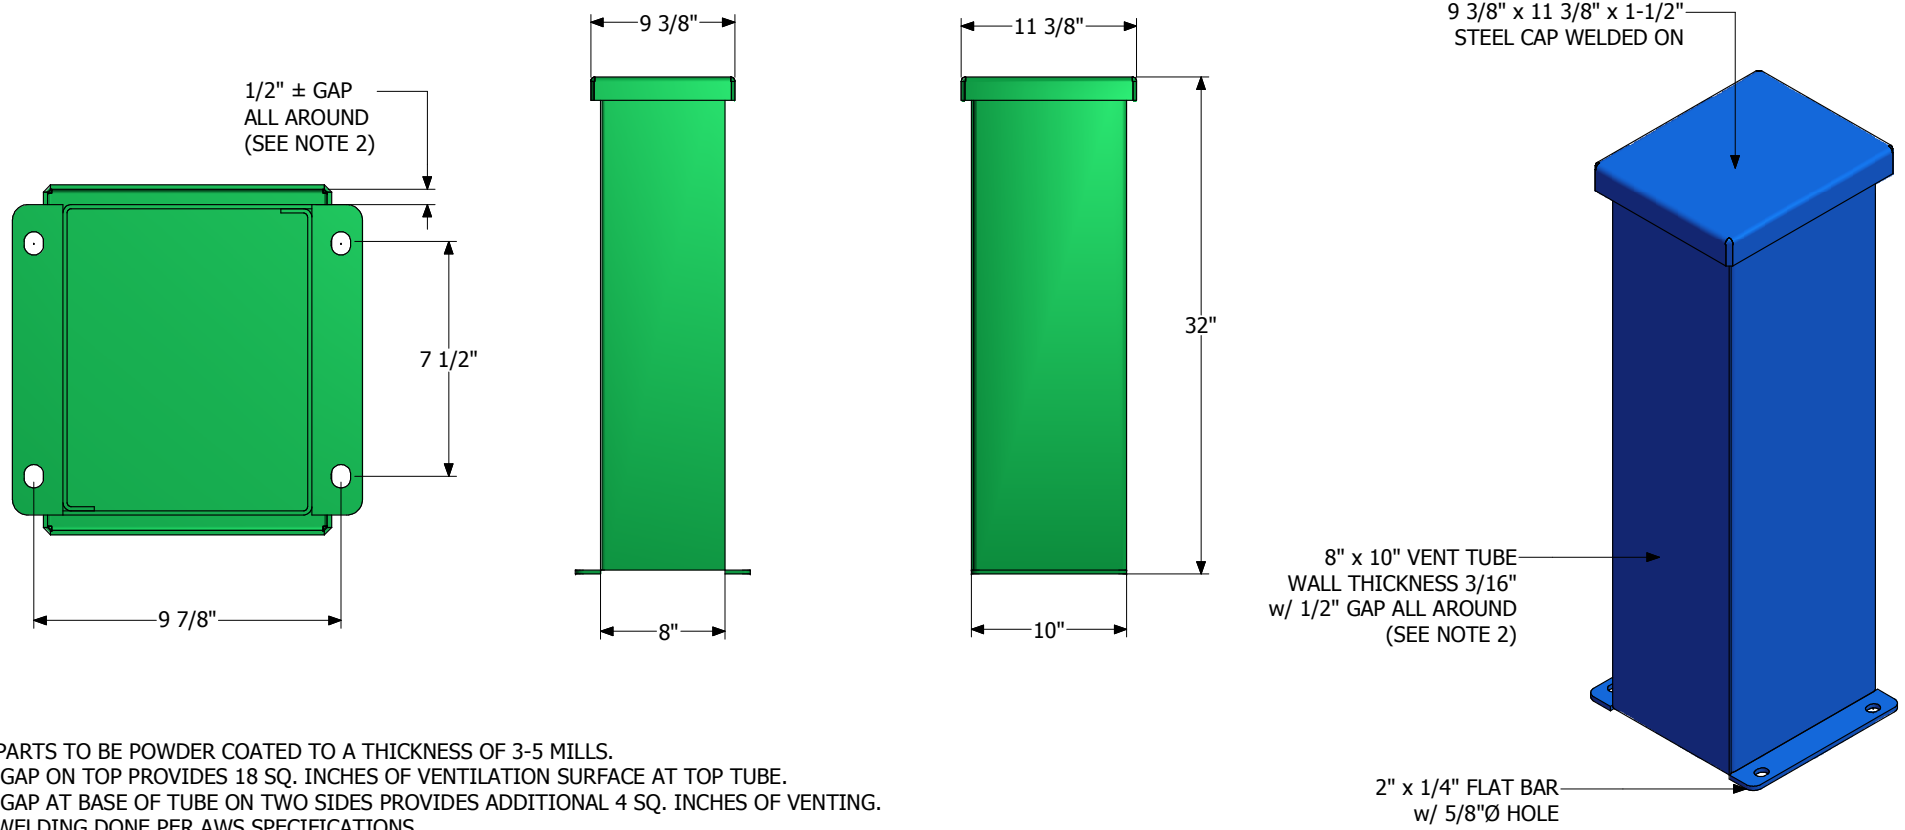

- NOTES:
1. ALL PARTS TO BE POWDER COATED TO A THICKNESS OF 3-5 MILLS.
  2. 1/2" GAP ON TOP PROVIDES 18 SQ. INCHES OF VENTILATION SURFACE AT TOP TUBE.
  3. 1/4" GAP AT BASE OF TUBE ON TWO SIDES PROVIDES ADDITIONAL 4 SQ. INCHES OF VENTING.
  4. ALL WELDING DONE PER AWS SPECIFICATIONS.