




1325 Furneaux Road, Plumas Lakes, CA. 95961
 (530) 742-9675
 www.placerwaterworks.com

E1AW - BACKFLOW ENCLOSURE - INSULATED

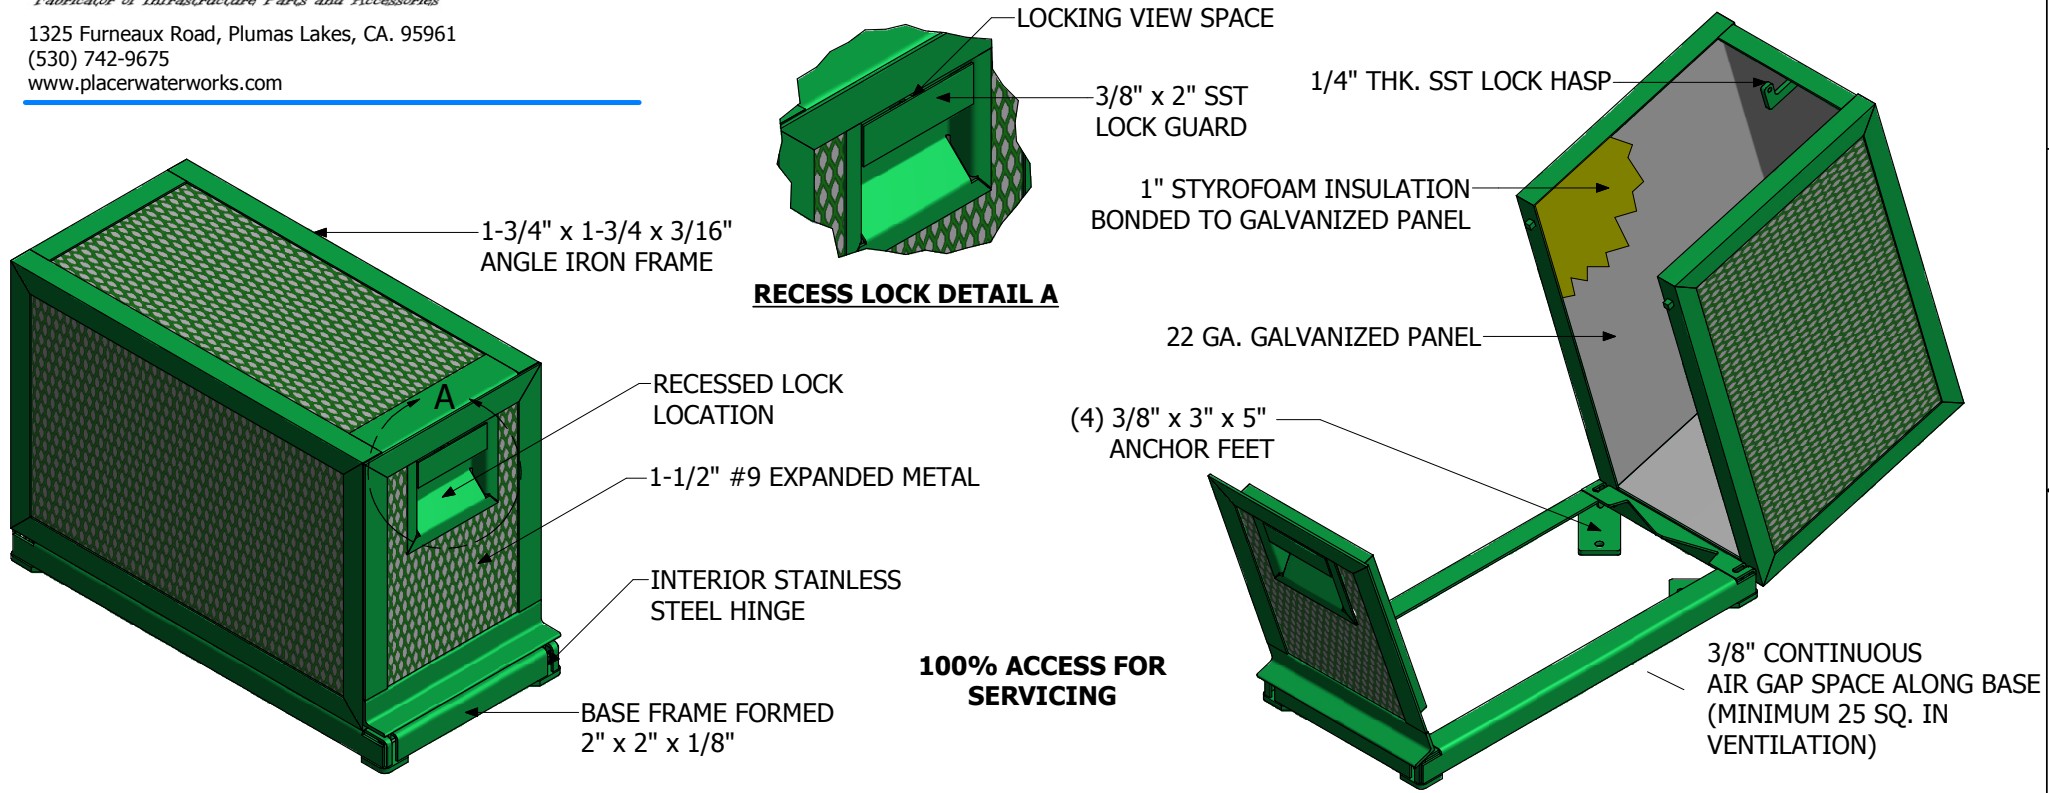

- NOTES:
1. ENCLOSURE TYPE: E1A - PWW INSULATED BACKFLOW ENCLOSURE
 2. DOOR FRAME MATERIAL: 1-3/4" x 1-3/4" x 3/16" ANGLE IRON
 3. EXPANDED METAL SCREEN IS NO.9 BY 1-1/2" WELDED EVERY 6"
 4. DOORS WITH INTERNAL STAINLESS STEEL HINGES
 5. (4) FOUNDATION ANCHOR PLATES 3" x 5" x 3/8" WITH 5/8" DIA. HOLE
 6. ALL PARTS SAND BLASTED TO SSPC-5 STANDARD SURFACE PROFILE OF 2.0 TO 3.0 MILS
 7. ENCLOSURE TO BE POWDER COATED HUNTER GREEN 2 TO 3 MILS
 8. ALL WELDING DONE PER AWS SPECIFICATIONS
 9. OPTIONAL RE-BAR EMBEDDED FRAME (DETAIL AVAILABLE)

ALL MEASUREMENT STATED ARE INSIDE MEASUREMENT

CAT. #	WIDTH (DOOR)	LENGTH	HEIGHT
PW/ E1AW-(XS)	12"	24"	26"
PW/ E1AW-(S)	14"	30"	24"
PW/ E1AW-(M)	17"	40"	30"
PW/ E1AW-(L)	20"	47"	36"