




1325 Furneaux Road, Plumas Lakes, CA. 95961
 (530) 742-9675
 www.placerwaterworks.com

PW/EOS - WALL MOUNTED ENCLOSURE

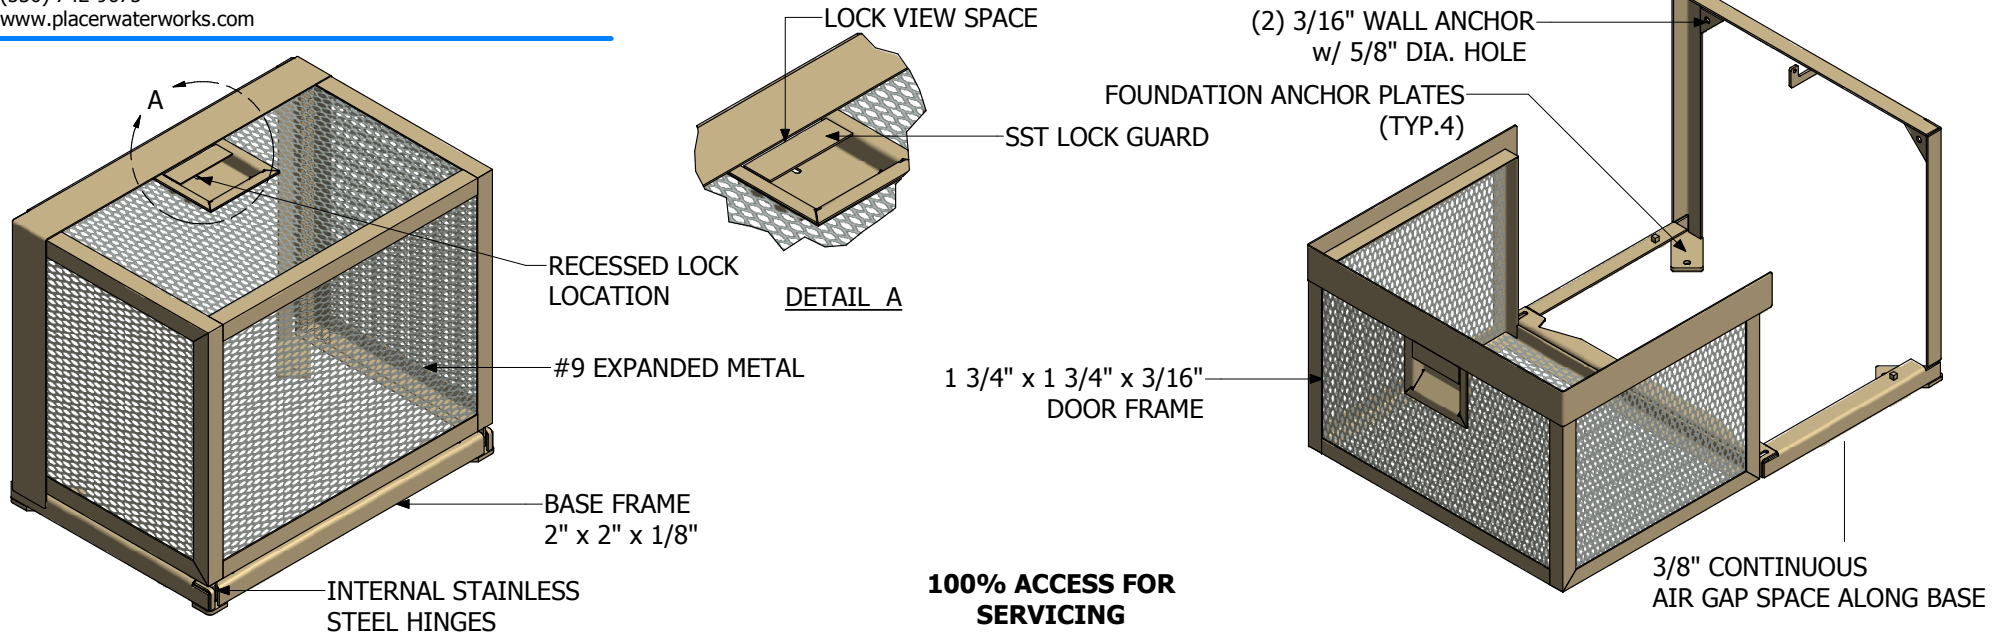

NOTES:

- ENCLOSURE TYPE: EOS - WALL MOUNTED ENCLOSURE
- FRAME MATERIAL: 1-3/4" x 1-3/4" x 3/16" ANGLE IRON W/ 2" x 2" x 1/8" BASE FRAME
- EXPANDED METAL SCREEN IS NO.9 W/ 1-1/2" WELDED EVERY 6"
- (4) FOUNDATION ANCHOR PLATES 3/8" WITH 5/8" DIA. HOLE AND (2) 3/8" WALL ANCHOR w/ 5/8" DIA. HOLE
- ALL PARTS TO BE SAND BLASTED TO SSPC-5 w/ METAL BLAST, w/ A 3-4 MILS ANGULAR PROFILE
- POWDER COATED TO 2-3 MILS THICKNESS AFTER FABRICATION
- SECURITY BY ONE RECESSED LOCK
- ALL MEASUREMENTS ARE INSIDE MEASUREMENTS
- ALL WELDING DONE PER AWS SPECIFICATIONS.
CAT#: PW/EOS - STD

ALL MEASUREMENT STATED ARE INSIDE MEASUREMENT			
CAT. #	WIDTH	LENGTH (DOOR)	HEIGHT
PW/ EOS - (XS)	12"	24"	24"
PW/ EOS - (S)	14"	30"	24"
PW/ EOS - (M)	17"	40"	30"
PW/ EOS - (L)	20"	50"	36"